



SAMPLE BUILDING

FURNITURE PLAN
CITY, STATE
7-1-99

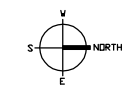

FLOOR
XX

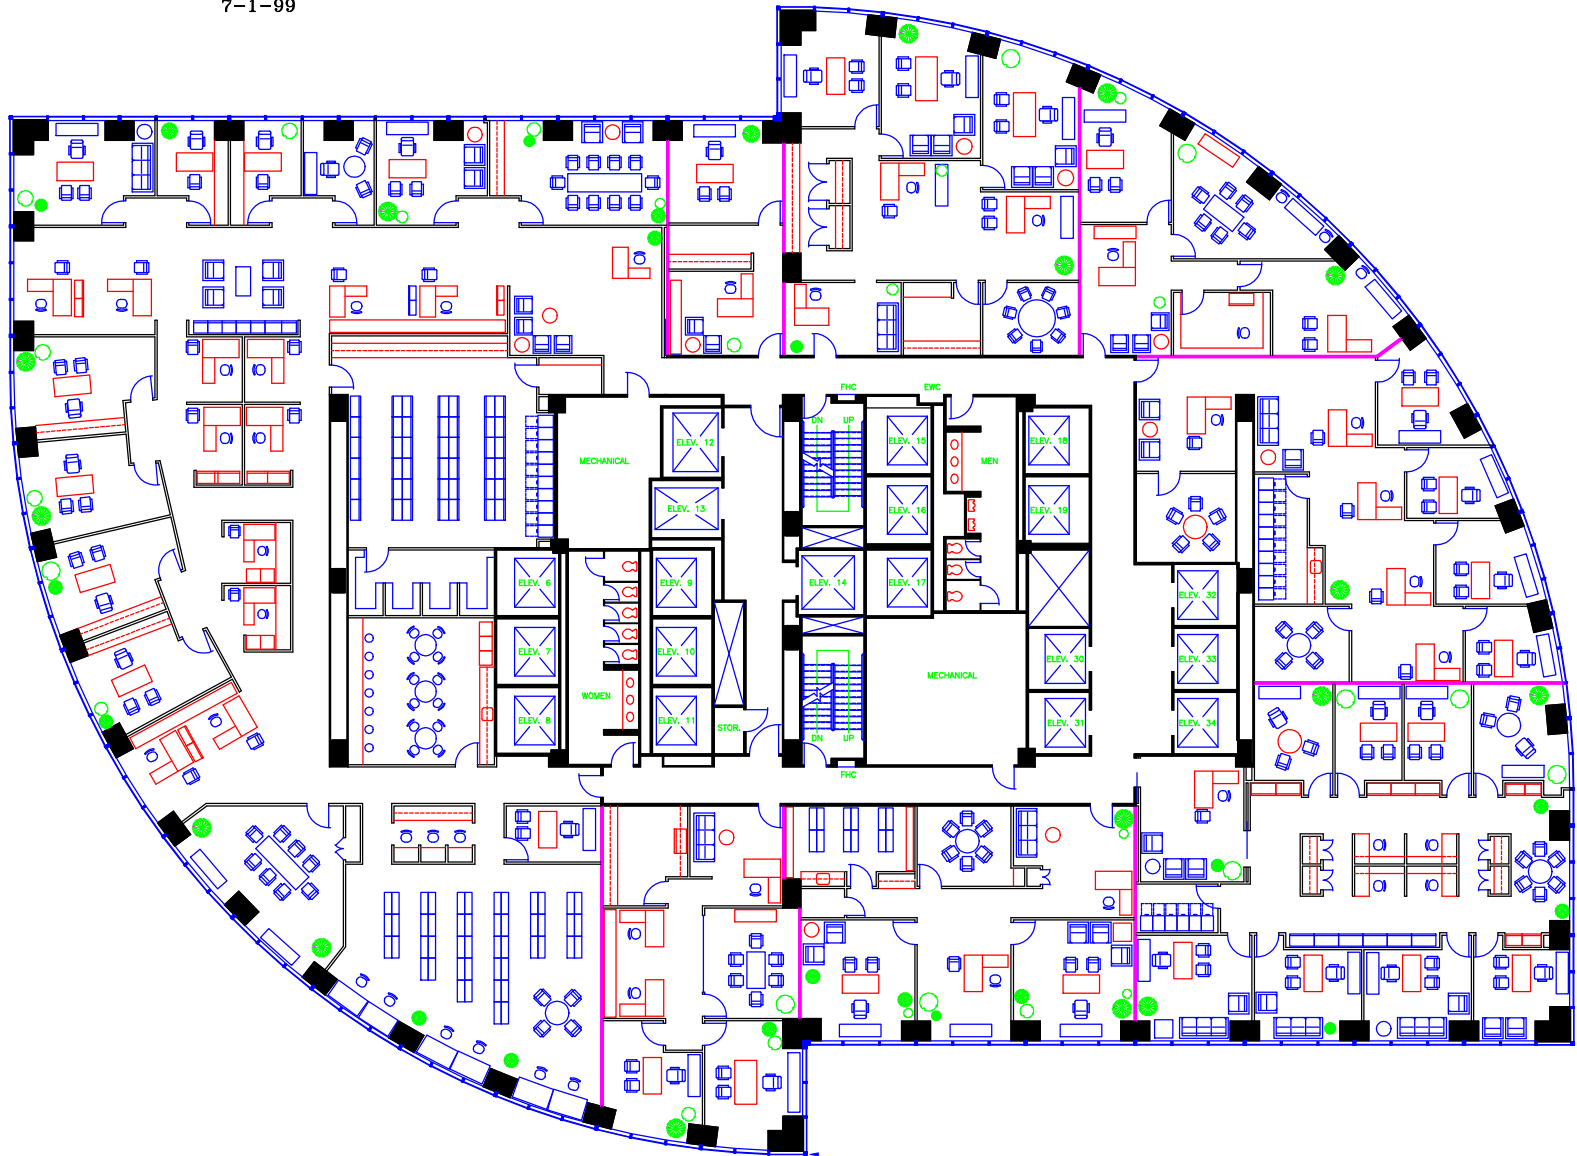