
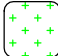
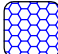



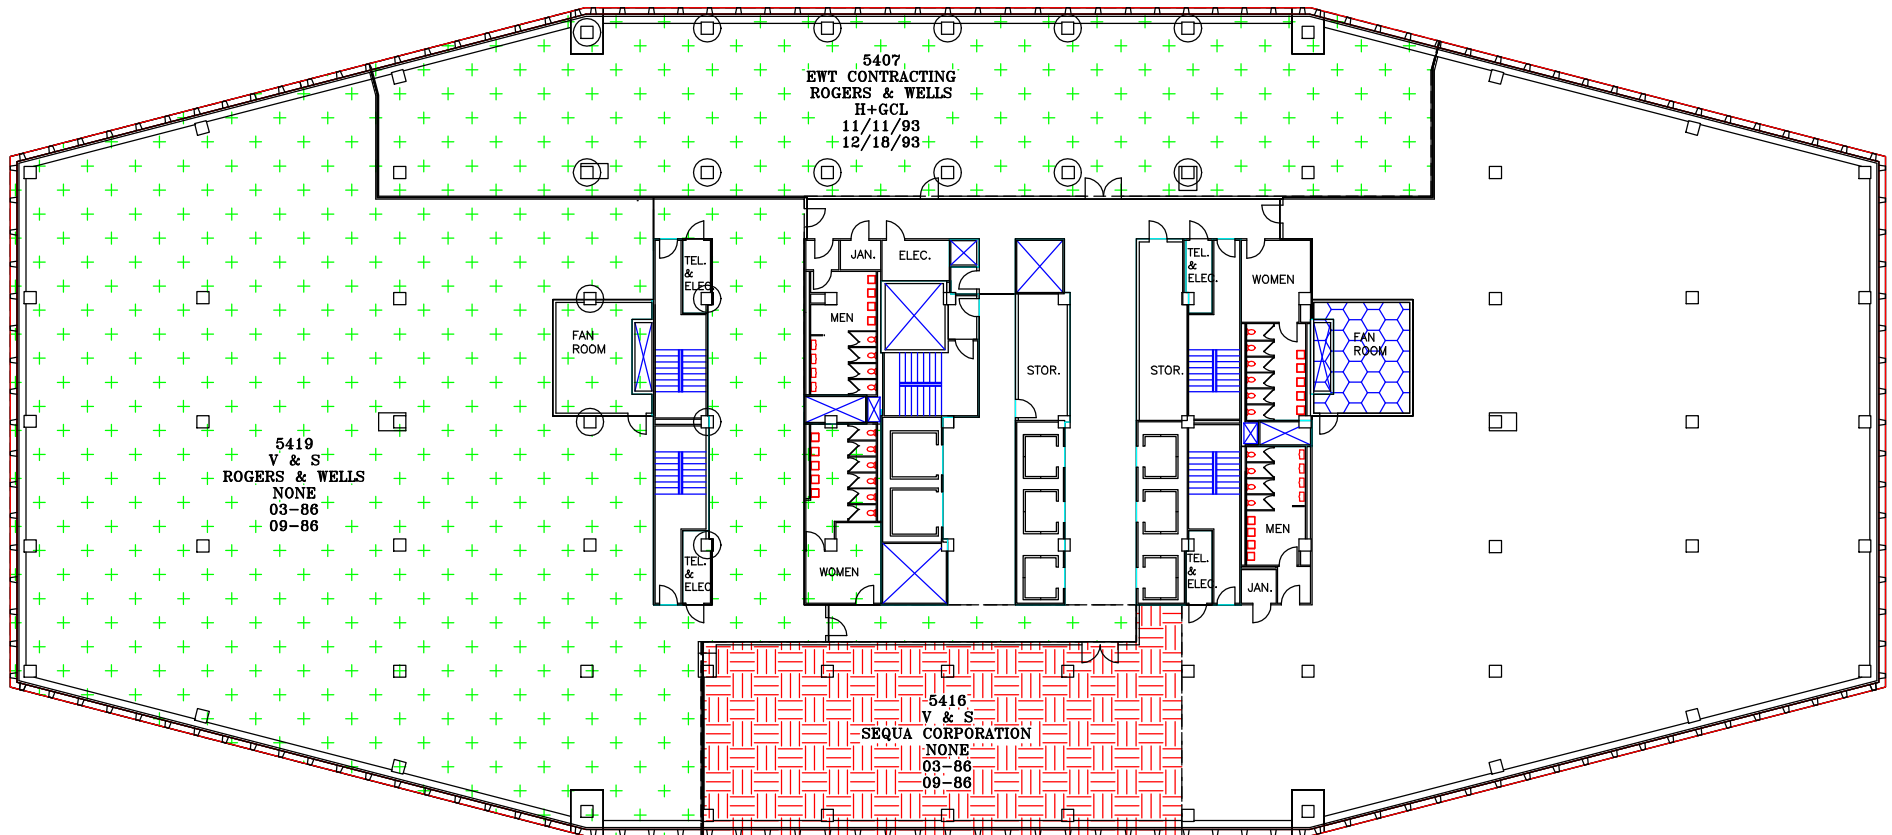


SAMPLE BUILDING

ABATEMENT STATUS REPORT
CITY, STATE
7-1-99

LEGEND

-  CIRCLED COLUMN ENCLOSURES WERE NOT DEMOLISHED
-  AREA HAS BEEN ABATED
-  ASBESTOS CONTAINING PIPE INSULATION AND FILTERS HAVE BEEN ABATED. FIREPROOFING STILL PRESENT.
-  ONLY ASBESTOS CONTAINING INSULATION HAS BEEN ABATED.
-  ONLY ASBESTOS CONTAINING SPRAY-ON BEAM FIREPROOFING AND OVERSPRAY HAS BEEN ABATED.
-  NOT ABATED



5407
EWT CONTRACTING
ROGERS & WELLS
H+GCL
11/11/93
12/18/93

5419
V & S
ROGERS & WELLS
NONE
03-86
09-86

5416
V & S
SEQUA CORPORATION
NONE
03-86
09-86

NOTE:
LINES DENOTING EXTENT
OF WORK ARE APPROXIMATIONS.

ABATEMENT INFORMATION

SUITE NUMBER
ABATEMENT CONTRACTOR
TENANT
CONSULTING ENGINEER
START DATE
END DATE



FLOOR
XX

